


Profil podłużny ulicy A

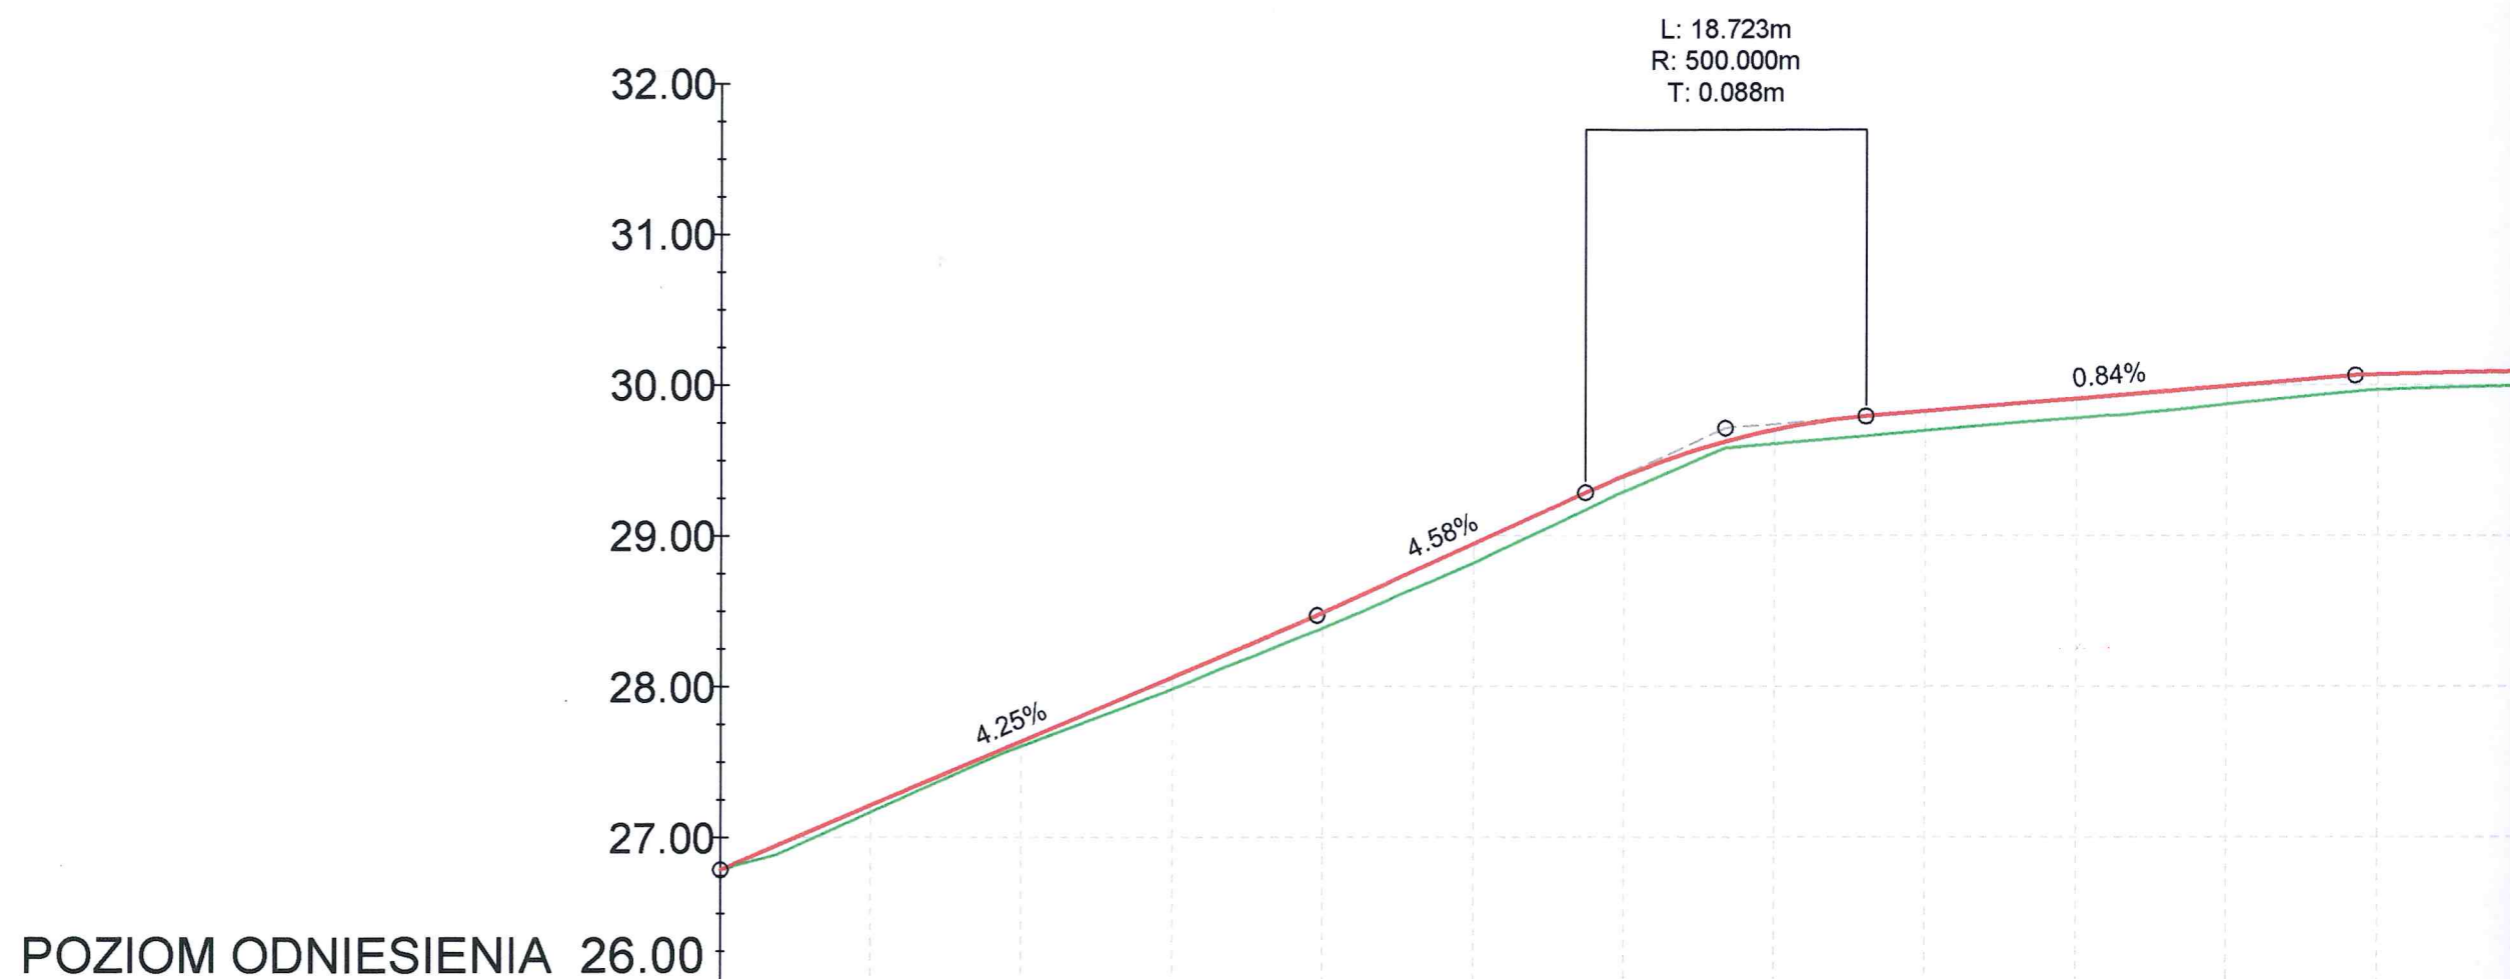

Rzędne niwelety	00.00	10.00	20.00	30.00	40.00	50.00	57.38	60.00	70.00	76.10	80.00	90.00	100.00	110.00
Rzędne istniejące	26.79	27.17	27.60	27.99	28.39	28.82	29.17	29.29	29.61	29.66	29.69	29.78	29.87	29.96
Różnice rzędnych	0.00	-0.04	-0.03	-0.08	-0.10	-0.13	0.11	-0.10	-0.09	0.13	-0.13	-0.13	-0.12	-0.10
Elementy niwelety	L=39.62m i=4.25%				L=17.76m i=4.58%		R=500.00m L=18.72m		L=32.41m i=0.84%					
Elementy trasy	PROSTA L=28.33m				ŁUK POZIOMY R=80.00m L=33.56m				PROSTA L=23.85m				ŁUK POZIOMY R=150.00m L=21.62m	
Odległości	00.00	10.00	20.00	30.00	40.00	50.00	57.38	60.00	70.00	76.10	80.00	90.00	100.00	110.00
Kilometraż	<div> <div></div> <div>0+000</div> </div> <div> <div></div> <div>0+100</div> </div>													